
APARTMENTS TYPE - B

 





PHAROS BRIEF

Pharos, Alex West's latest community is meticulously designed to create the perfect balance between the open space and the comfortable living, overlooking Marioute Lake and West City Club.

Variety of sizes and locations within our residential units are offered to customers for maximum satisfaction, whether you are looking for a small apartment, bigger one or even with your own private garden. For those looking for tranquility in an upbeat community, Alex West is the place for you.

APARTMENTS MASTER PLAN

Pharos master plan is designed by Sabbour Consulting ensuring a tranquil and stress - free environment, where your home is located within a peaceful ambiance. A great deal of attention has been given to every detail to create a living environment that is second to none.

Units are built on the natural topography of land granting privacy and boundless views for every apartment. Pharos natural landscape is like no other in Alexandria, it is designed to have lots of green open areas and spaces, its proximity to West City Club and it's all sporting facilities as well as the 18 holes golf course poses to a great opportunity for the young at heart and those seeking an active lifestyle.





LUXURIOUS LIFE

Alex West is the neighborhood of comfort for you and your family. Experience the delight and luxury of our residential units specially designed for your convenience, in addition to all the facilities and entertainment you need.

Here, you get to wake up to breathtaking views every morning, and embrace a lifestyle away from the busy life. We offer you nothing but serenity and luxury at its finest.







MIRROR

DEFAULT

GROUND FLOOR PLAN

TYPE-B GROUND FLOOR UNIT - 1

Total Area

154 m²

Reception

Terrace

WC

Bedroom

Kitchen

Bathroom

- Key Plan -





- DISCLAIMER:

 1. All dimensions are measured in meters.
- Drawings are not to scale, they don't include structural elements and are only used for illustrative purposes.
- 3. The total built up area of the units include the wall thickness and the unit share of building utilities. 4. All landscaping is not included in the property's area and is solely for illustrative purposes and it may vary according to plot location.



TYPE-B GROUND FLOOR UNIT - 2

Total Area 183 m²

Reception

Terrace

WC

Bedroom

Kitchen

Bathroom

Key Plan



- DISCLAIMER:

 1. All dimensions are measured in meters.

 2. Drawings are not to scale, they don't include structural elements and are only used for illustrative purposes. The total built up area of the units include the wall thickness and the unit share of building utilities.
- 4. All landscaping is not included in the property's area and is solely for illustrative purposes and it may vary according to plot location.

TYPE-B GROUND FLOOR **UNIT - 3**

Total Area

178 m²

Reception

Terrace

WC

Bedroom

Kitchen

Bathroom

· Key Plan





- DISCLAIMED:

 All dimensions are measured in meters.

 All dimensions are measured in meters.

 Disawings are not to scale, they don't include structural elements and are only used for illustrative purposes.

 The total built up are of the units include the wall thickness and the unit share of building utilities.

 All landscaping is not included in the property's area and is solely for illustrative purposes and it may vary according to plot location.



TYPE-B GROUND FLOOR UNIT - 4

Total Area	178 m²
Reception	
Terrace	2
WC	
Bedroom	3
Kitchen	
Bathroom	2

Key Plan



- DISCLANAGE

 All dimensions are measured in meters.

 All dimensions are measured in meters.

 Drawings are not to scale, they don't include structural elements and are only used for illustrative purposes.

 The total built up area of the units include the wall thickness and the unit share of building utilities.
- 4. All landscaping is not included in the property's area and is solely for illustrative purposes and it may vary according to plot location.





MIRROR



TYPICAL

FLOOR

PLAN



TYPE-B TYPICAL FLOOR UNIT - 1

Total Area

184 m²

Reception

Terrace

WC

Bedroom

Kitchen

Bathroom

Key Plan





- DISCLAIMER:

 1. All dimensions are measured in meters.
- Drawings are not to scale, they don't include structural elements and are only used for illustrative purposes. 3. The total built up area of the units include the wall thickness and the unit share of building utilities.
- 4. All landscaping is not included in the property's area and is solely for illustrative purposes and it may vary according to plot location.



TYPE-B TYPICAL FLOOR **UNIT - 2**

Total Area 183 m²

Reception

Terrace

WC

Bedroom

Kitchen

Bathroom

Key Plan







- DISCLAIMER:

 1. All dimensions are measured in meters.
- 2. Drawings are not to scale, they don't include structural elements and are only used for illustrative purposes 3. The total built up area of the units include the wall thickness and the unit share of building utilities.
- 4. All landscaping is not included in the property's area and is solely for illustrative purposes and it may vary according to plot location.

TYPE-B TYPICAL FLOOR **UNIT - 3**

Total Area

178 m²

Reception

Terrace

WC

Bedroom

Kitchen

Bathroom

· Key Plan





- DISCLAIMER:

 1. All dimensions are measured in meters.

 2. Drawings are not to scale, they don't include structural elements and are only used for illustrative purposes.

 3. The total built up area of the units include the wall thickness and the unit share of building utilities.

 4. All landscaping is not included in the property's area and is solely for illustrative purposes and it may vary according to plot location.



TYPE-B TYPICAL FLOOR UNIT - 4

Total Area 178 m²

Reception

Terrace

WC


Bedroom

Kitchen

DEFAULT

Bathroom

Key Plan

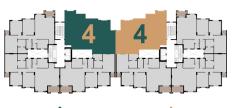

MIRROR



- DISCLANAGE

 All dimensions are measured in meters.

 All dimensions are measured in meters.

 Drawings are not to scale, they don't include structural elements and are only used for illustrative purposes.

 The total built up area of the units include the wall thickness and the unit share of building utilities.
- 4. All landscaping is not included in the property's area and is solely for illustrative purposes and it may vary according to plot location.







Villa no. 24 Omar Al-Farouk st, Wabour El Maya-Alex, Tel: +20(3) 420 186 9 010 0855 000 1

